



### ●作業実施範圍圖

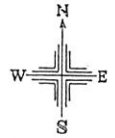


平面図



S=1:1000

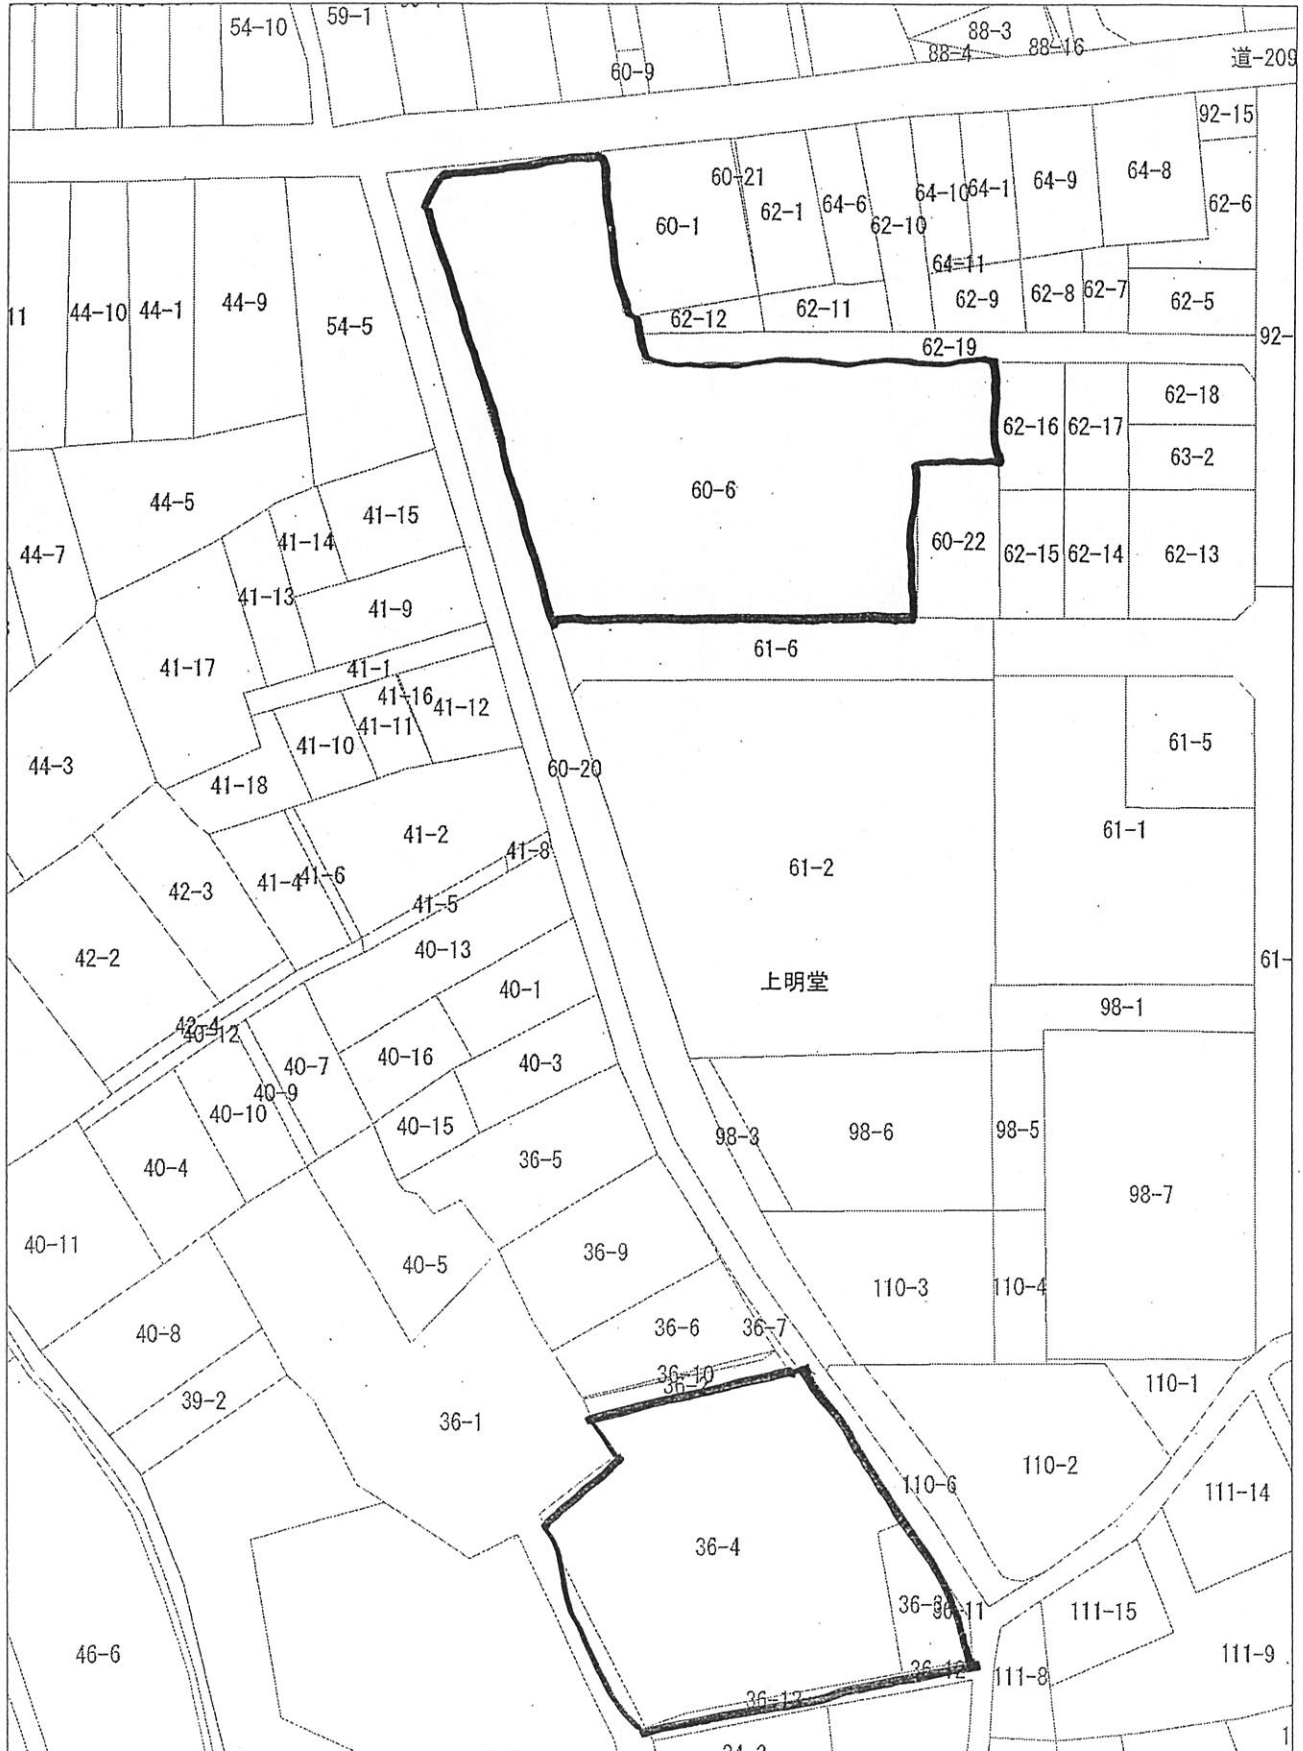

要託場所 (3)

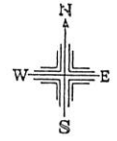

平面图

S=1:1000

